

WINDOW SCHEDULE


MARK	SIZE	DESCRIPTION	REMARKS
A	3'0" X 6'0"	SINGLE HUNG W/BOW	ALUMINIUM FRAME
B	3'0" X 6'0"	SINGLE HUNG	ALUMINIUM FRAME
C	1'0" X 6'0"	SINGLE HUNG	ALUMINIUM FRAME
D	5'0" X 6'0"	1/4" FIXED WINDOW	ALUMINIUM FRAME
E	4'0" X 4'0"	SINGLE HUNG	ALUMINIUM FRAME
F	5'0" X 2'0"	SINGLE HUNG	ALUMINIUM FRAME

AREA CALCULATION

HOUSE FOOTPRINT	1988sq.ft.
PORCH & DECK	118 sq.ft.
TOTAL SLAB	1870 sq.ft.
GARAGE	370 sq.ft.
FIRST FLOOR LIVING	1500 sq.ft.
TOTAL LIVING	1500sq.ft.

DOOR SCHEDULE

NO.	QTY	SIZE	H	DESCRIPTION	REMARKS
1	1	3'-0"	8'-0"	CUSTOM WROUGHT IRON DOOR	SCHLAGE HARDWARE NO. B460P6 X 626 - 2 3/4"
2	5	2'-8"	8'-0"	WOOD HOLLOW CORE	AS PER CLIENT
3	5	2'-0"	8'-0"	WOOD HOLLOW CORE	AS PER CLIENT
4	2	2'-0"	8'-0"	WOODEN FRENCH DOORS W/6 PANEL GLASS	AS PER CLIENT
5	4	2'-0"	8'-0"	WOOD HOLLOW CORE POCKET SLIDING DOOR	AS PER CLIENT
6	1	2'-8"	8'-0"	WOOD DOOR W/6 PANEL GLASS	SCHLAGE HARDWARE NO. B460P6 X 626 - 2 3/4"
7	1	16'-0"	8'-0"	GARAGE DOOR W/OPENER	TYPICAL

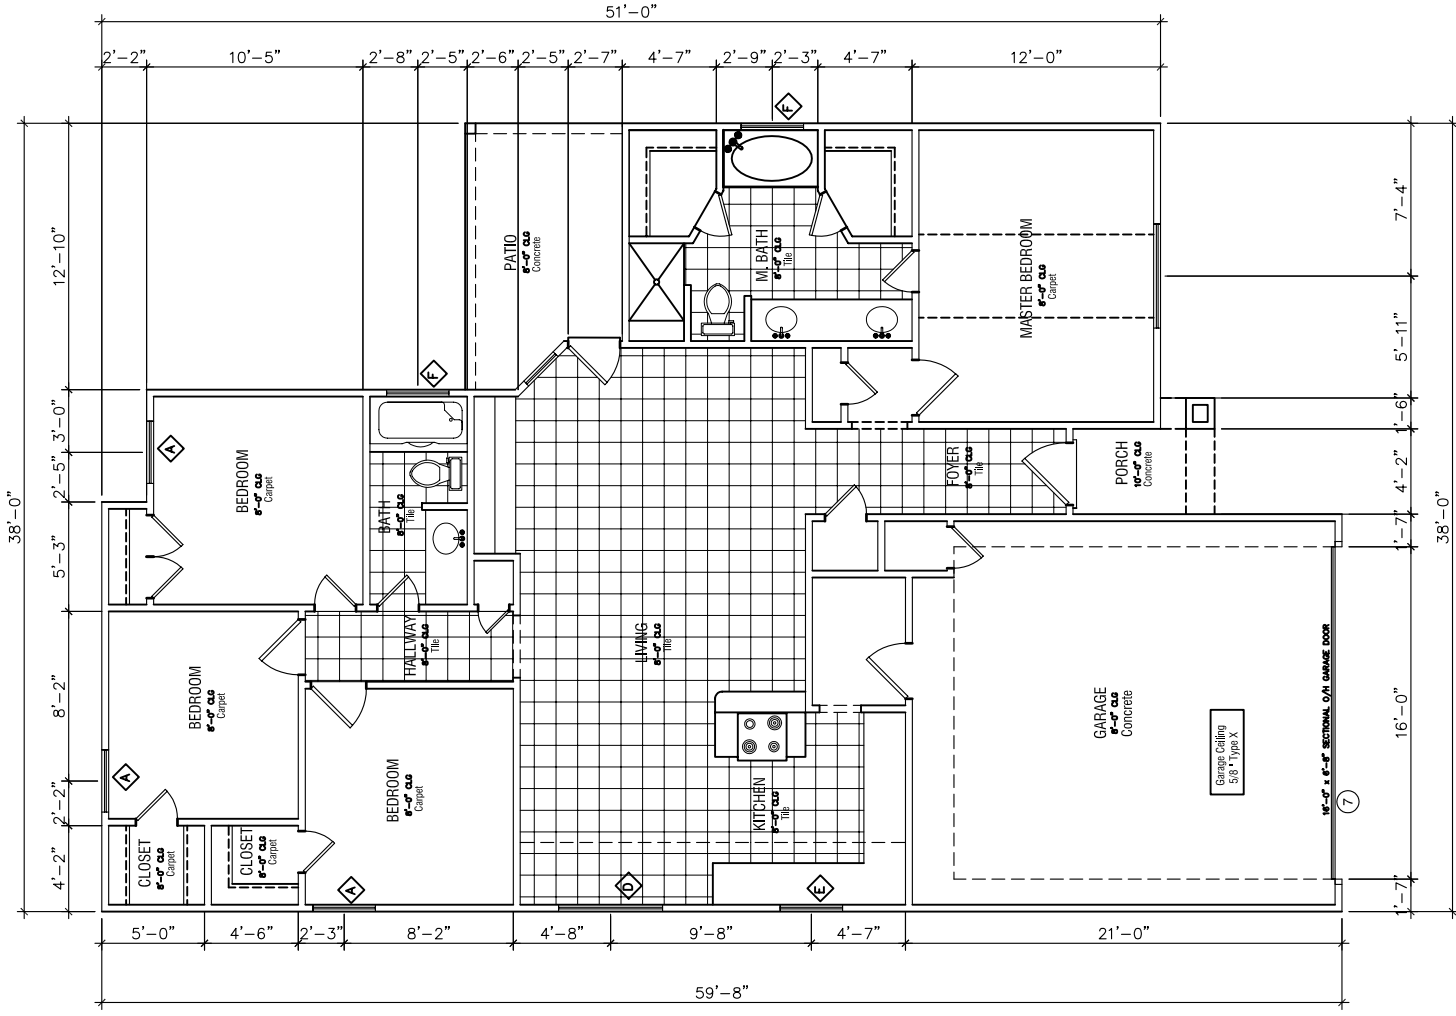

1st Floor Plan

SCALE: 1/4" = 1'-0"

Front Elevation

SCALE: 1/4" = 1'-0"

